


W. 1/2 S.W. 1/4 SEC. 28. 39. 14

11

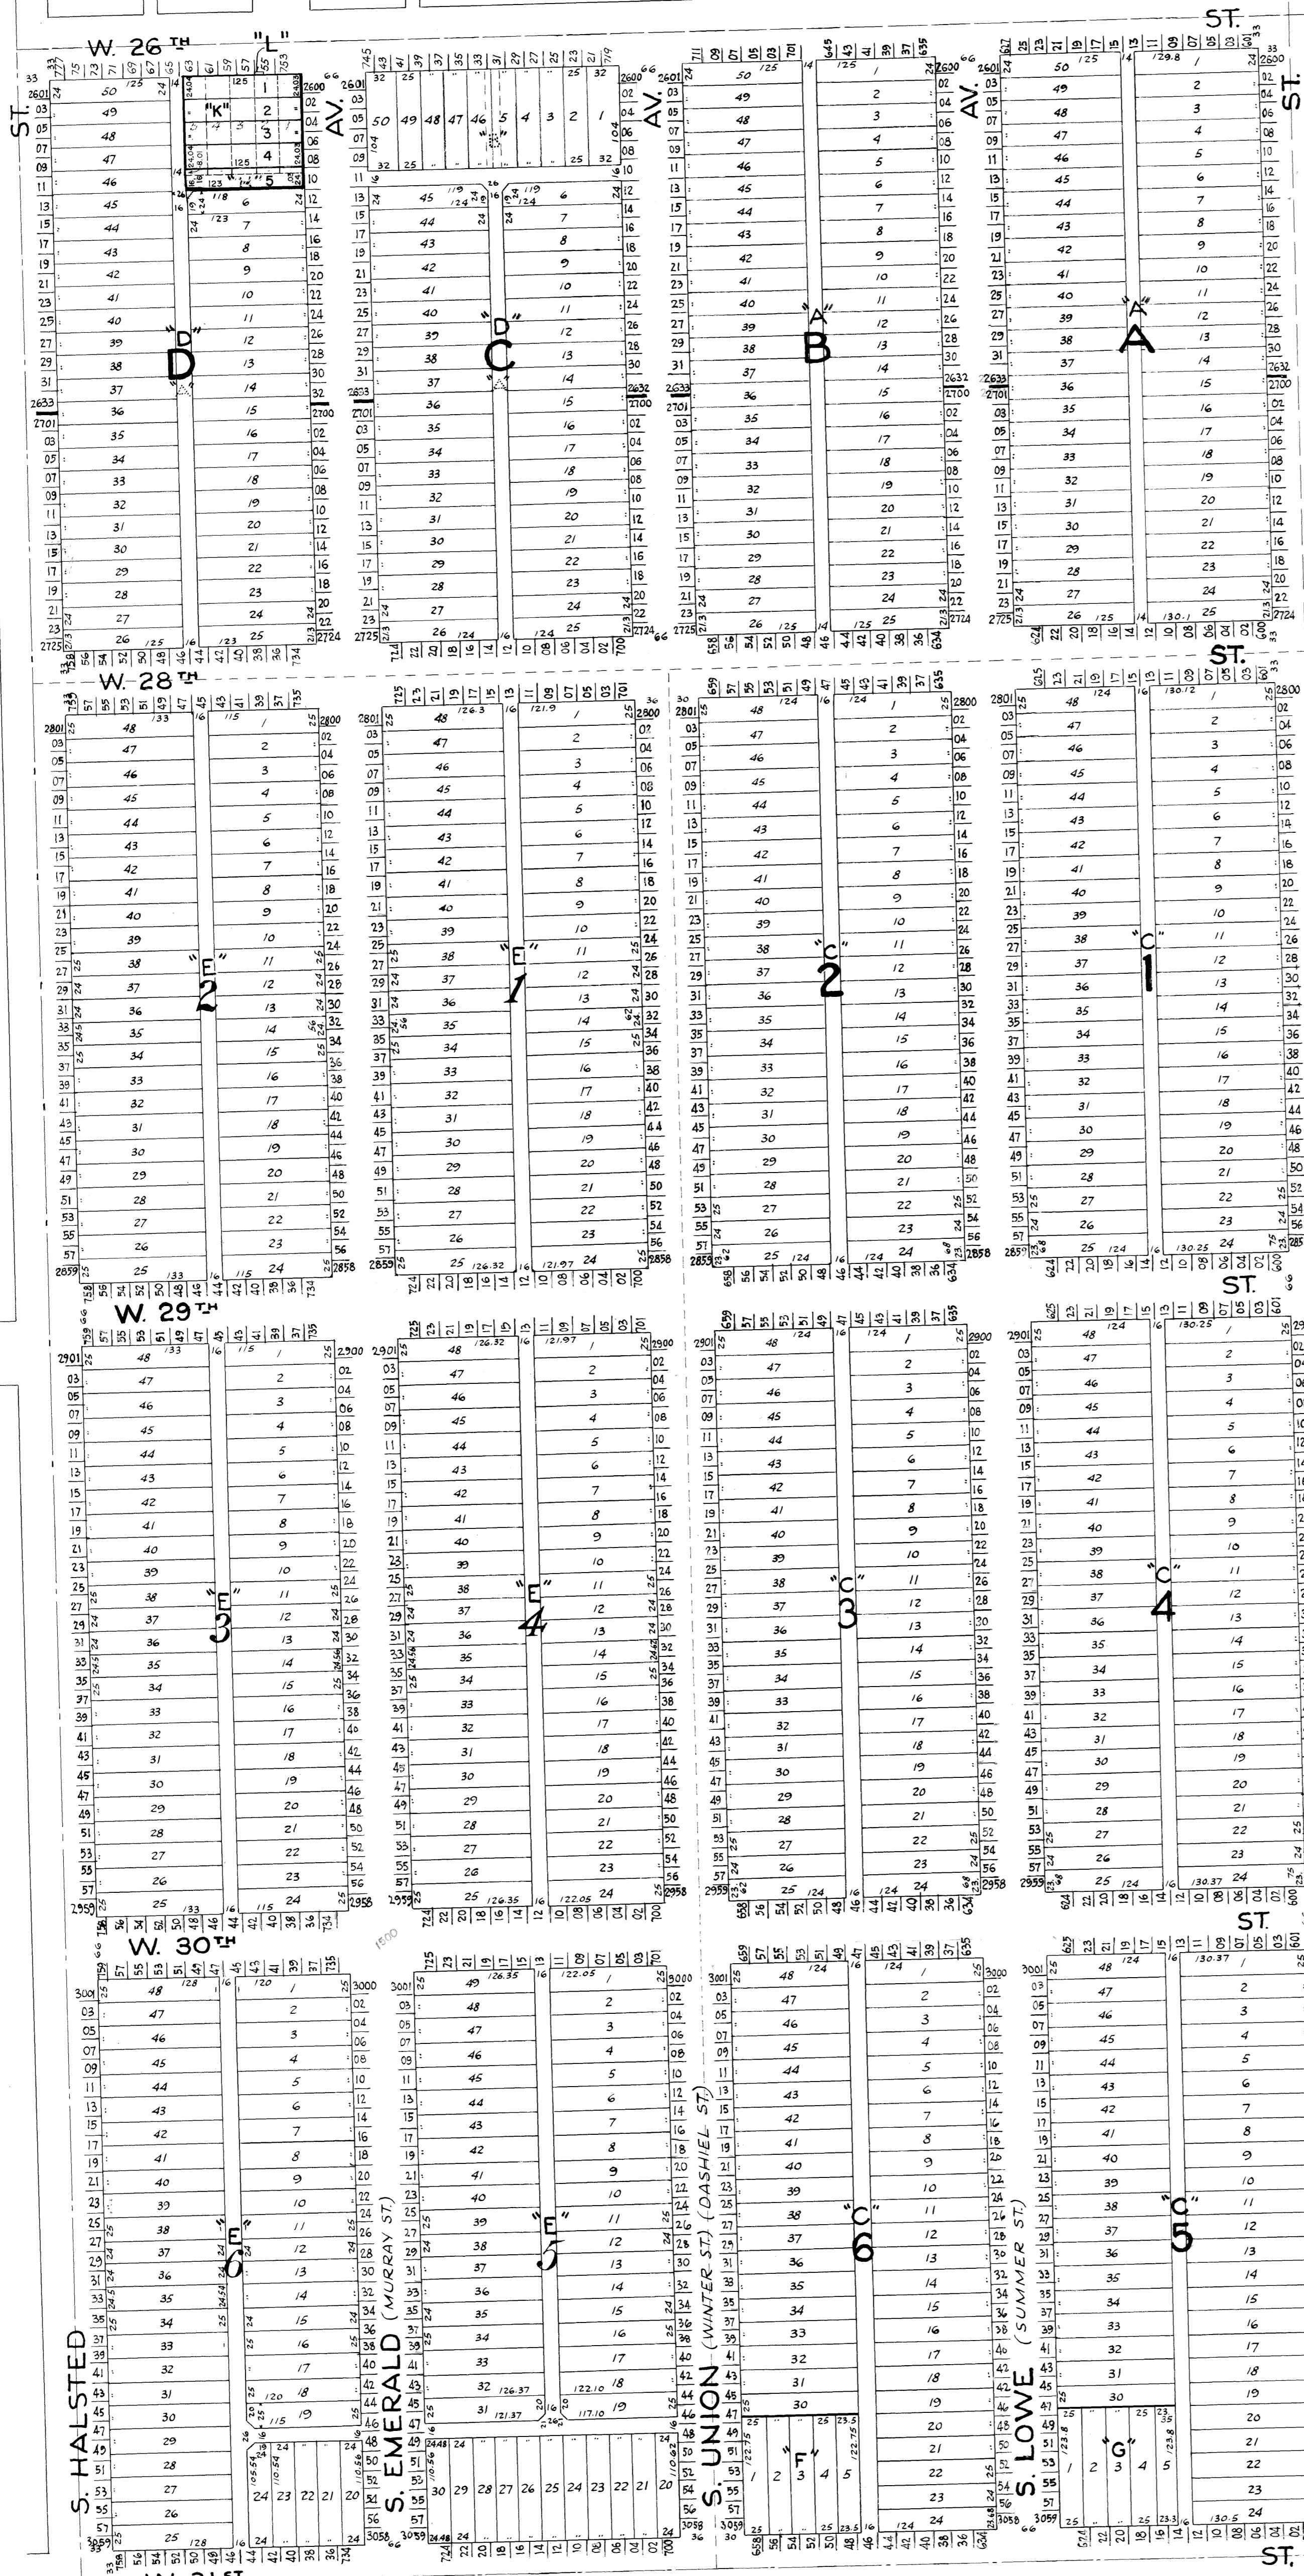

"A"
Wright's Sub. of N 1/2 of N 1/2 of W 1/2 of S.W. 1/4 Sec. 28-39-14
Ante-Fire

"B"
Vacated by Ord. Passed Dec. 16, 1872

"C"
T. S. Dobbins' Sub. of the S 3/4 of the E 1/2 of the W 1/2 of the S.W. 1/4 of Sec. 28-39-14
Rec. Mar. 20, 1872 Doc#19215

"D"
Albert Crane's Sub. of Blks. C and D of Walter Wright's Sub. etc. (See A)
Rec. Jan. 14, 1873 Doc#76665

"E"
Albert Crane's Sub. of the S 1/4 of the W 1/4 of the S.W. 1/4 of Sec. 28-39-14
Rec. Jan. 22, 1874 Doc#140922

"F"
Sub. of lots 25, 26, 27, 28, 29 in Blk. 6 of Dobbins Sub. etc. (See C)
Rec. Nov. 21, 1884 Doc#589203

"G"
Confield's Sub. of lots 25, 26, 27, 28 & 29 in Blk. 5 of T. S. Dobbins Sub. etc. (See C)
Rec. May 23, 1887 Doc#832243

"H"
Vacated by Ordinance Passed Mar. 5, 1908
Rec. Mar. 30, 1908 Doc#4179256

"J"
Ordinance for Extension of Wallace St. from 26th St. to 31st St. Passed Aug. 21, 1865 Assmt. confirmed Oct. 16, 1865

"K"
Richland Villa Resub. being a Resub. in the N. 1/2 of the N. 1/2 of the W. 1/2 of the S.W. 1/4 of Sec. 28-39-14
(92-1697) Doc. 92-898209
Rec. Dec. 1, 1992

"L"
Vacated by Ordinance Passed Sept. 14, 1994
Rec. Oct. 15, 1994 (93-1784) Doc. 94-890091